



WOODMONT PARK

ESTES ROAD
Nashville, Tennessee
VERSION: November 2014



P.O. Box 152107
San Diego, CA 92195 www.thebpi.com (619) 319-2242 o
(866) 788-7498 f

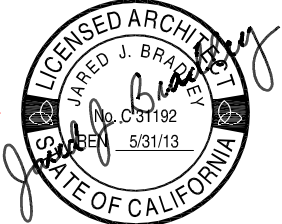

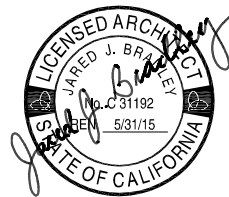

SITE DEVELOPMENT CONCEPT IMAGERY

WOODMONT PARK
ESTES ROAD
Nashville, Tennessee 37215
SCALE: N.T.S.

Preliminary Layout Studies

00



GABION WALLS



SITE DEVELOPMENT CONCEPT IMAGERY


WOODMONT PARK
ESTES ROAD
Nashville, Tennessee 37215
SCALE: N.T.S.

Preliminary Layout Studies

00b



THE BRADLEY PROJECTS
Architecture + Planning + Development

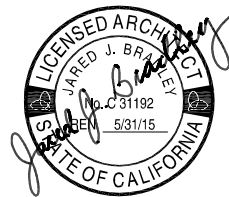

SITE DEVELOPMENT
BASE SITE MAP

WOODMONT PARK
ESTES ROAD
Nashville, Tennessee 37215
SCALE: N.T.S.

Preliminary Layout Studies


01



THE BRADLEY PROJECTS
 Architecture + Planning + Development

P.O. Box 152107
 San Diego, CA 92195
 www.thebpt.com


(619) 319-2242 o
 (866) 788-7498 f

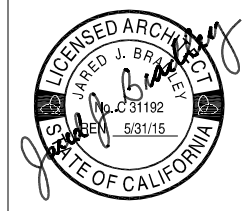

SITE DEVELOPMENT
CONCEPT A

WOODMONT PARK
 ESTES ROAD
 Nashville, Tennessee 37215
 SCALE: 1"=40'-0" @ 11X17
 Preliminary Layout Studies


© 2014 The Bradley Projects, Inc. All drawings and specifications are property of the architect and shall not be reproduced in any manner without expressed written permission from The Bradley Projects, Inc.

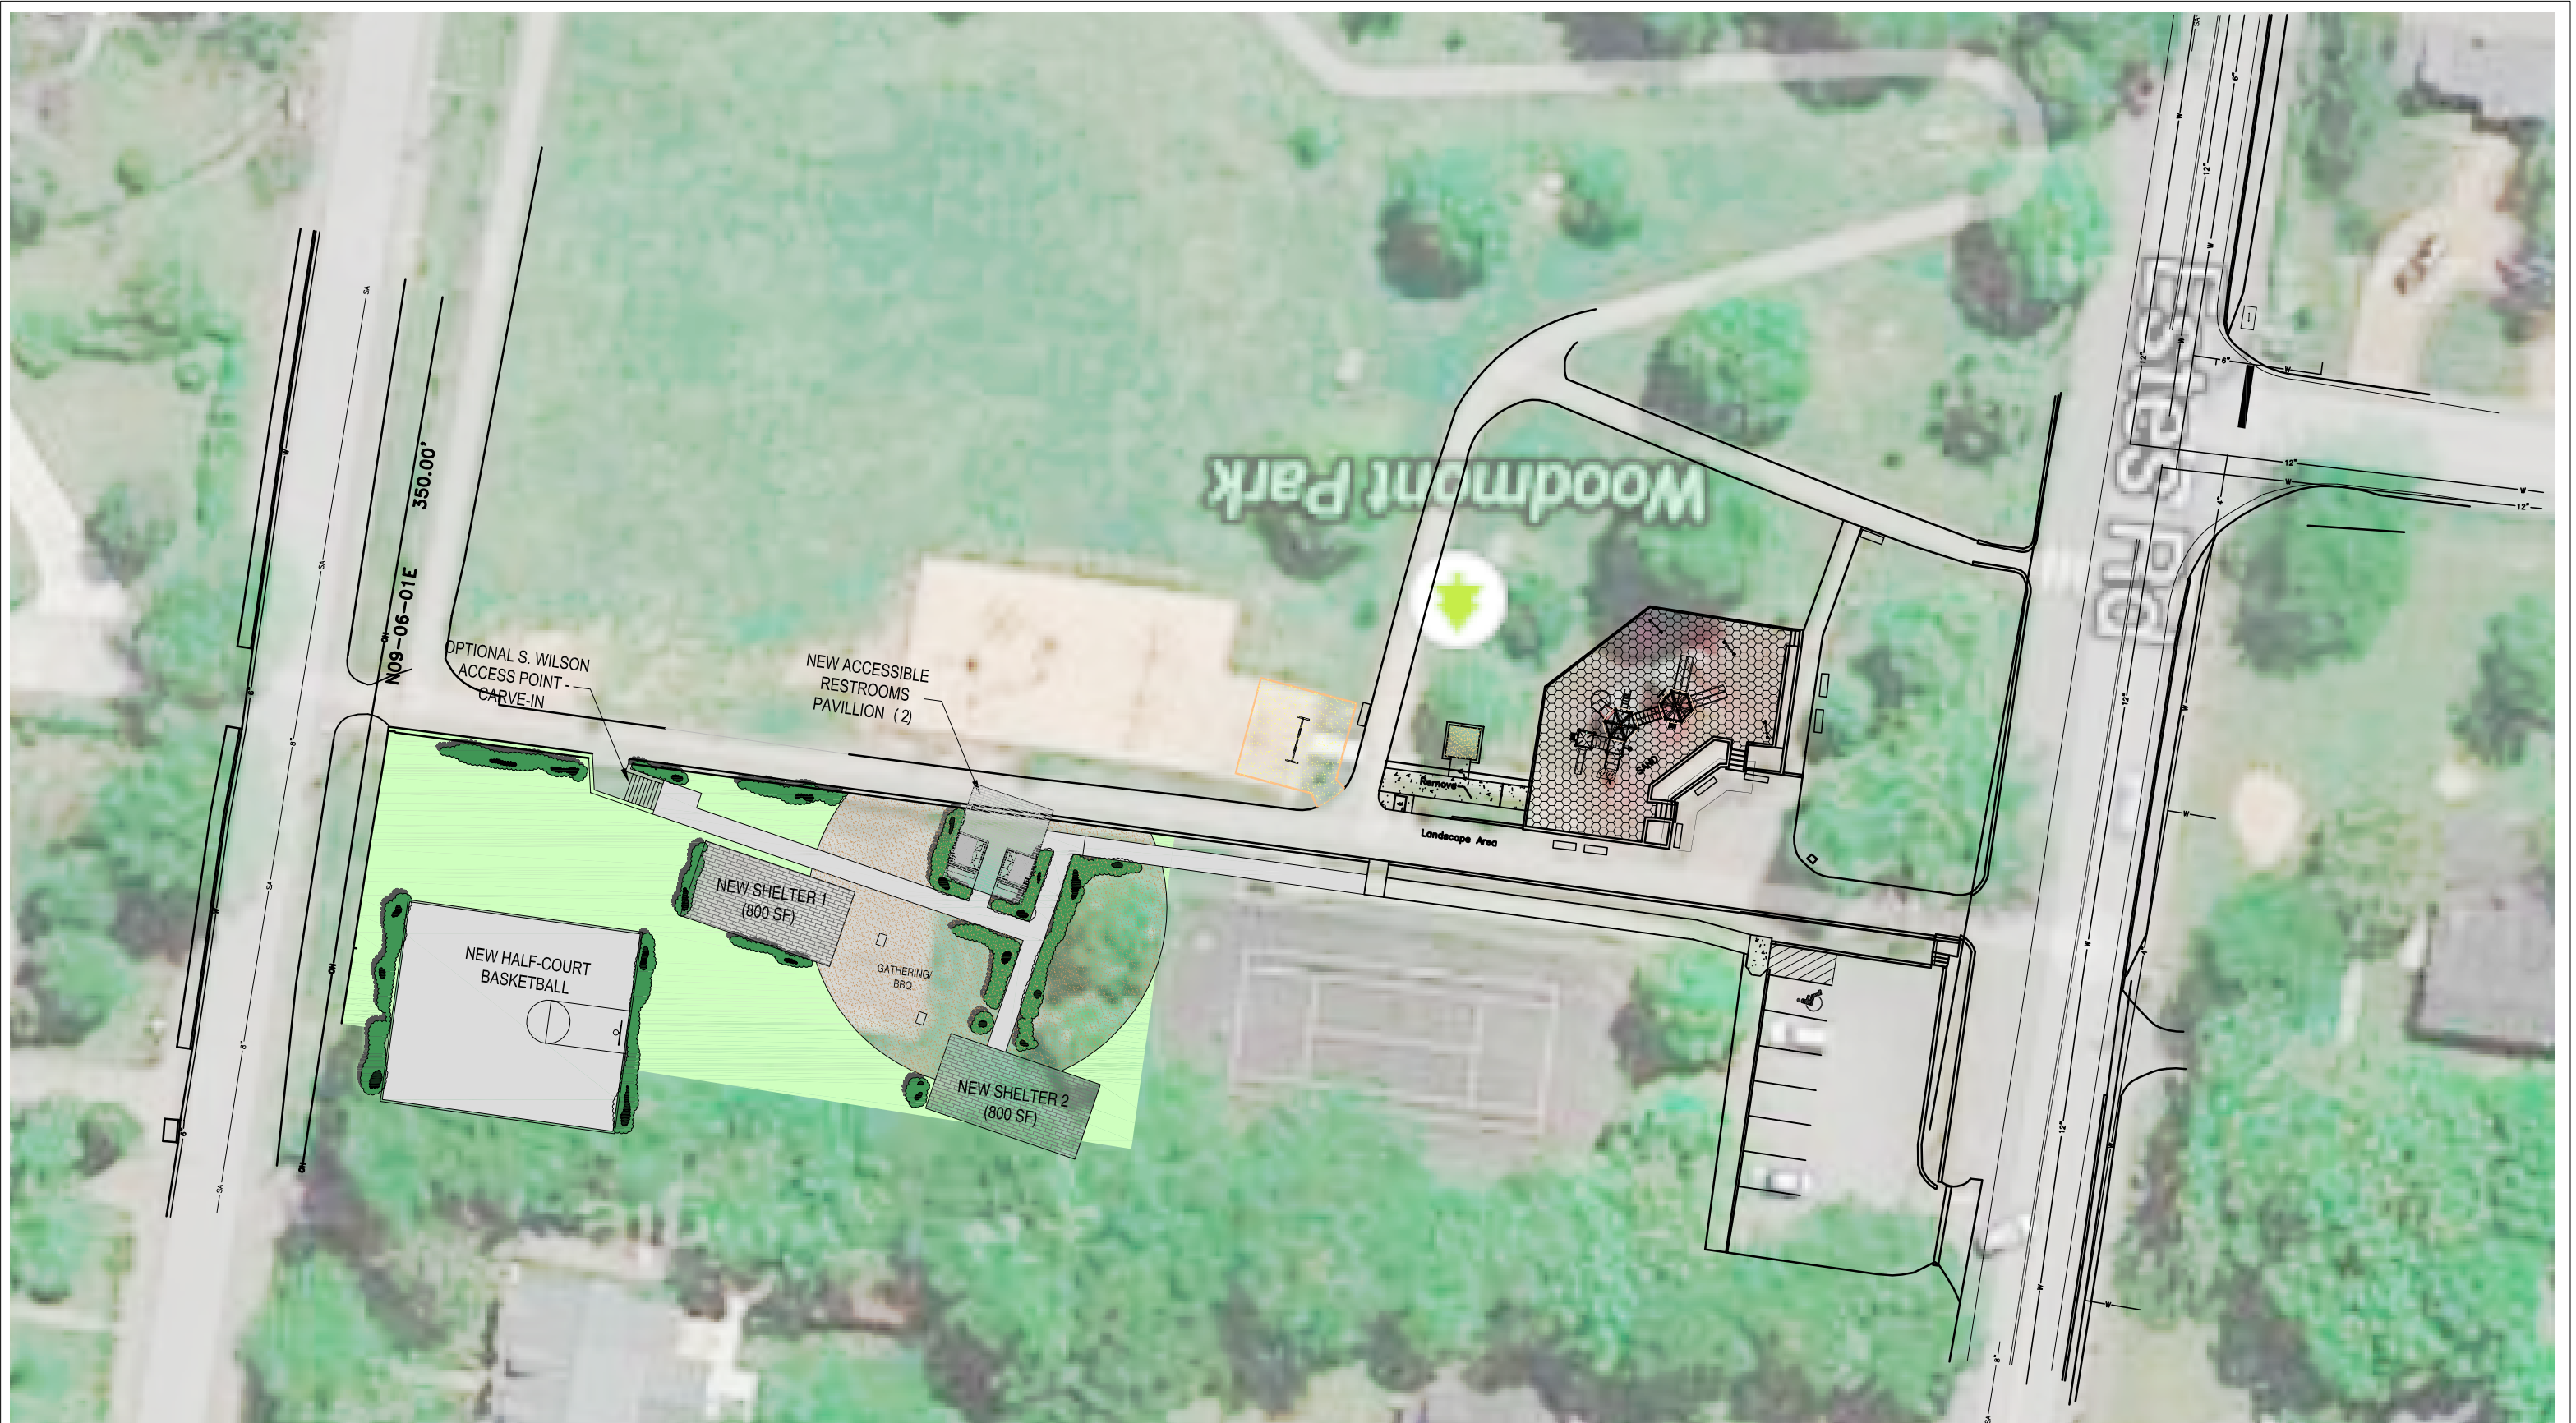

THE BRADLEY PROJECTS
 Architecture + Planning + Development

P.O. Box 152107
 San Diego, CA 92195
 www.thebpt.com

(619) 319-2242 o
 (866) 788-7498 f

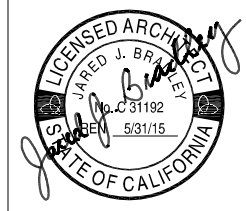

SITE DEVELOPMENT
CONCEPT B


WOODMONT PARK
 ESTES ROAD
 Nashville, Tennessee 37215

SCALE: 1"=40'-0" @ 11X17

Preliminary Layout Studies

© 2014 The Bradley Projects, Inc. All drawings and specifications are property of the architect and shall not be reproduced in any manner without expressed written permission from The Bradley Projects, Inc.



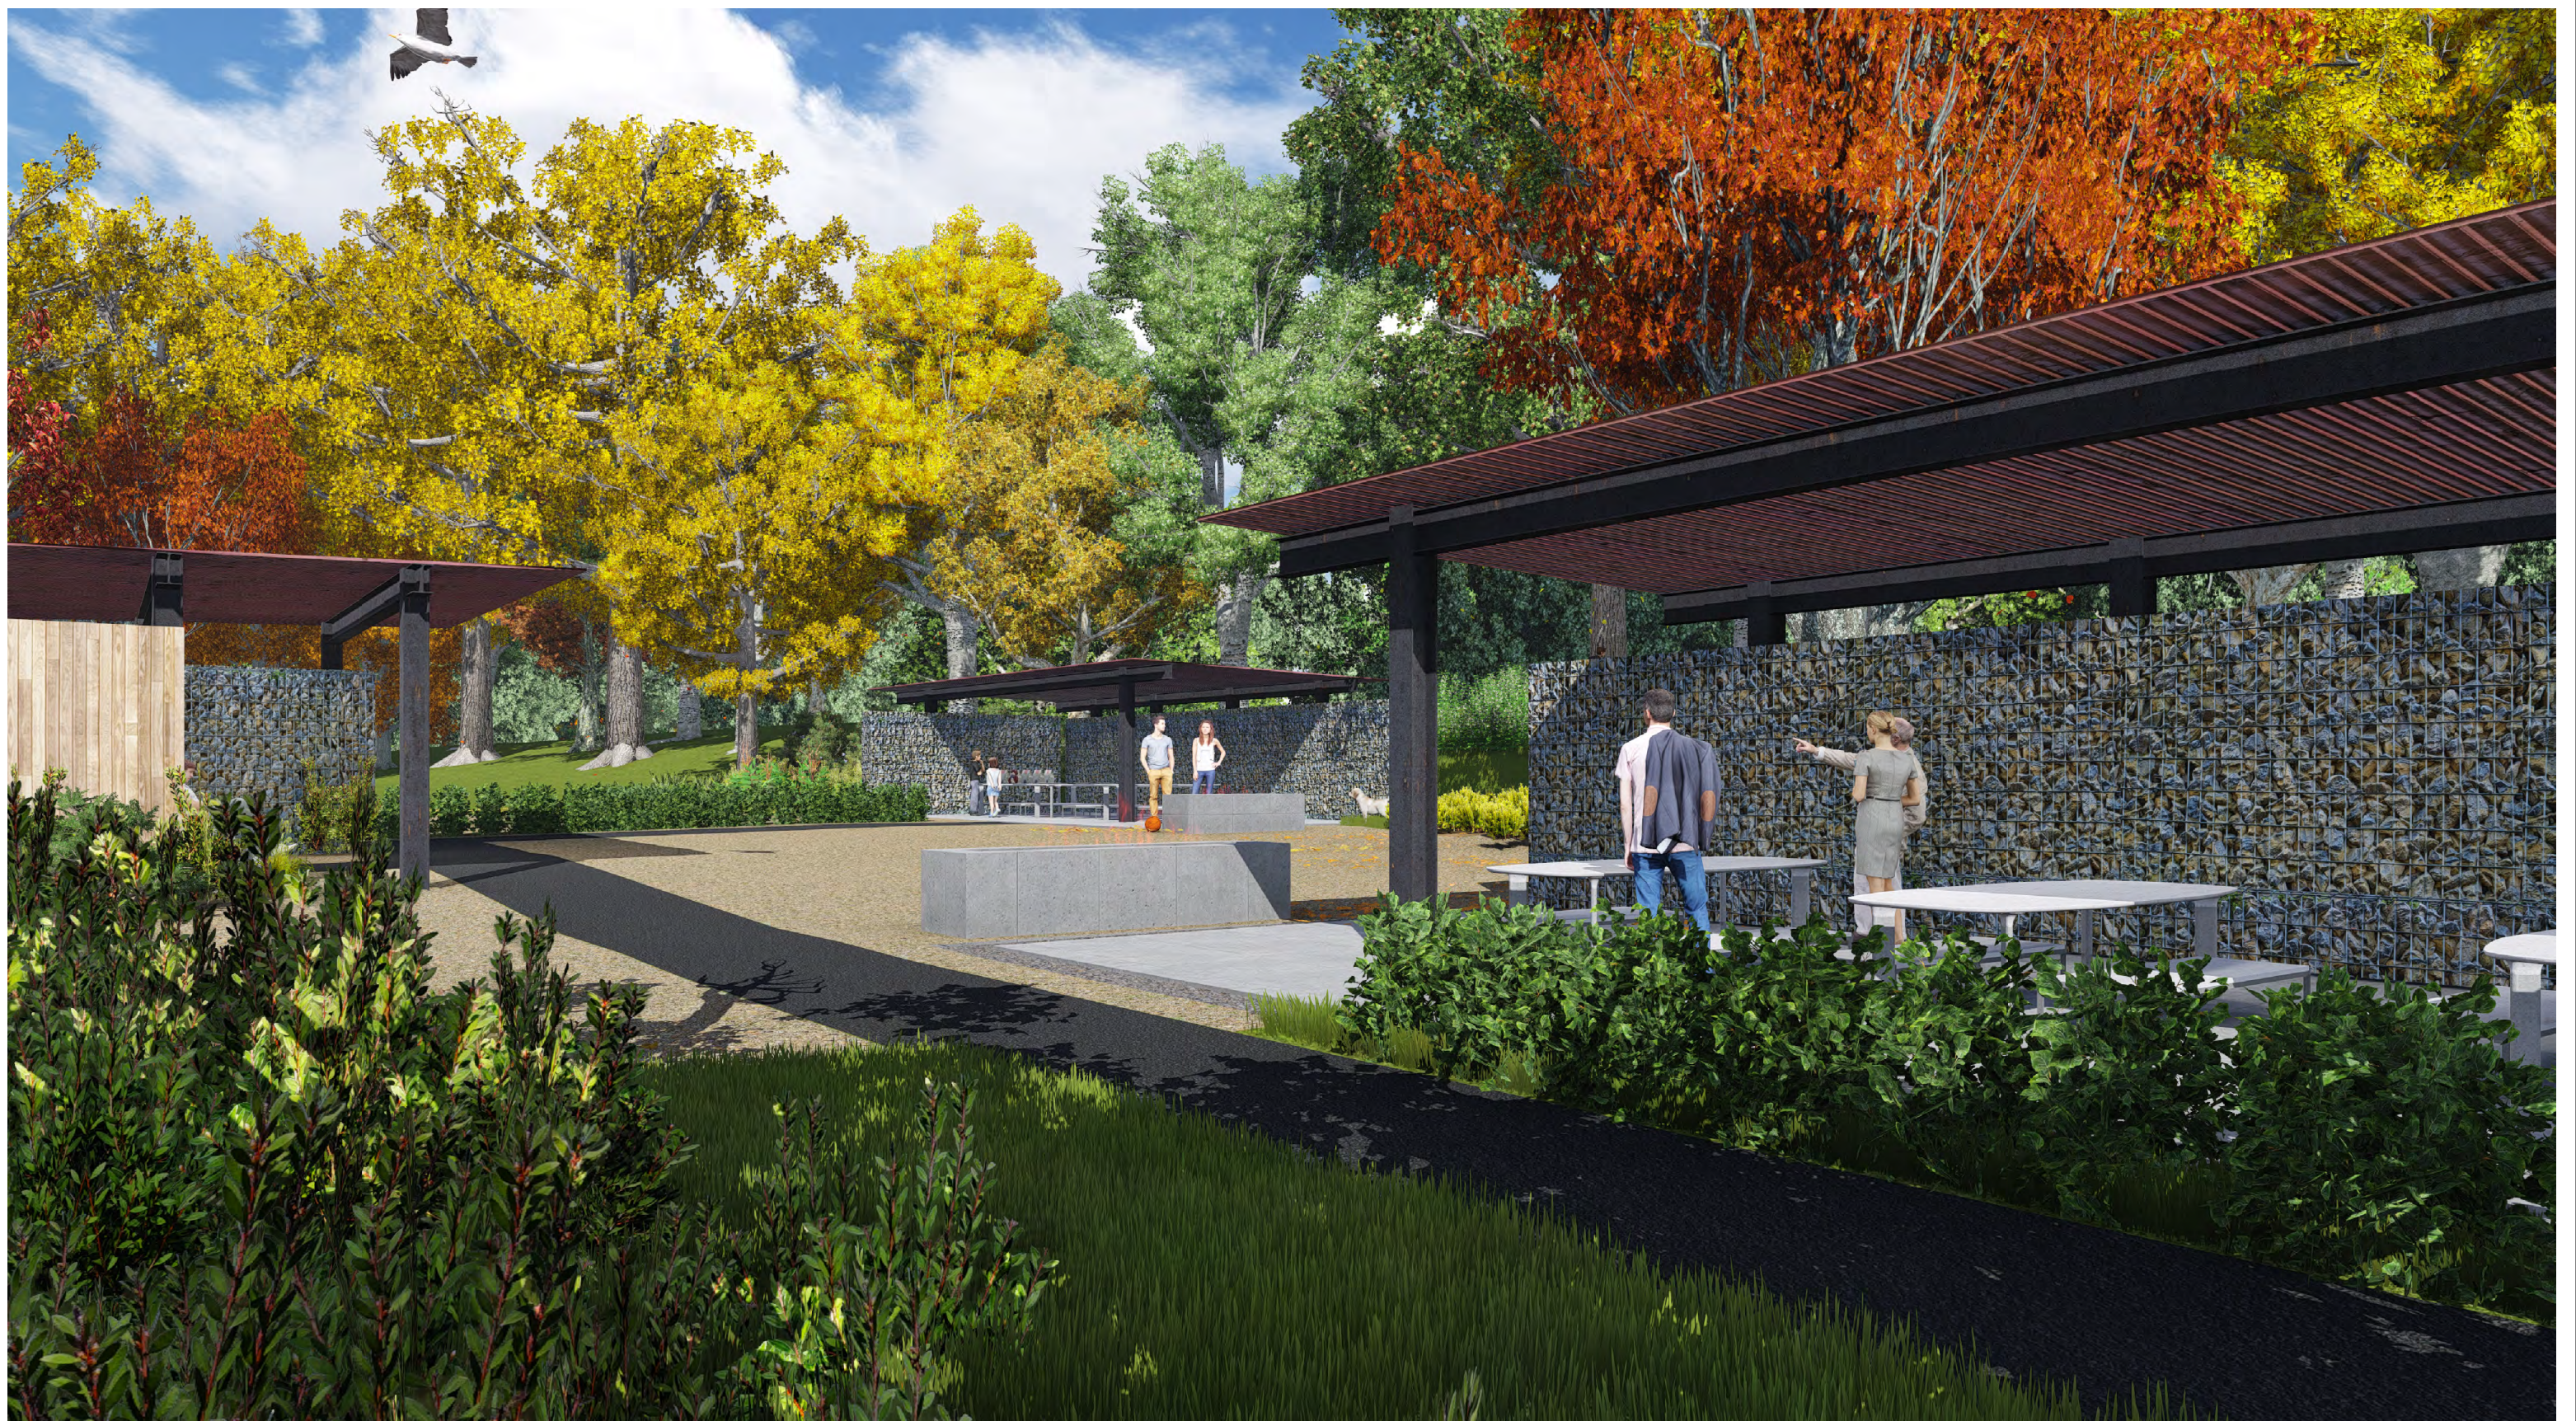


THE BRADLEY PROJECTS
 Architecture + Planning + Development



SITE DEVELOPMENT

CONCEPT B - RENDERINGS

WOODMONT PARK

ESTES ROAD
Nashville, Tennessee 37215

SCALE: NOT TO SCALE


Preliminary Layout Studies

05






THE BRADLEY PROJECTS
 Architecture + Planning + Development

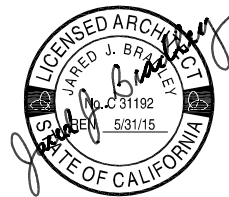

SITE DEVELOPMENT
CONCEPT B - RENDERINGS

WOODMONT PARK
ESTES ROAD
 Nashville, Tennessee 37215
 SCALE: NOT TO SCALE


Preliminary Layout Studies

07




THE BRADLEY PROJECTS
 Architecture + Planning + Development

P.O. Box 152107
 San Diego, CA 92195
 www.thebpt.com
 (619) 319-2242 o
 (866) 788-7498 f

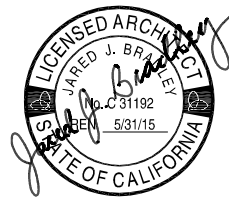

SITE DEVELOPMENT

CONCEPT B - RENDERINGS

WOODMONT PARK

ESTES ROAD
Nashville, Tennessee 37215


SCALE: NOT TO SCALE

Preliminary Layout Studies

08



THE BRADLEY PROJECTS
Architecture + Planning + Development

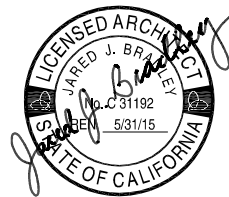

SITE DEVELOPMENT

CONCEPT B - RENDERINGS

WOODMONT PARK

ESTES ROAD
Nashville, Tennessee 37215

SCALE: NOT TO SCALE

Preliminary Layout Studies

09